


**PROPOSED TRACTS
FOR ALTHOUSE TRUST**

LOCATED IN PART OF THE SOUTHWEST 1/4 OF
SECTION 33, SYCAMORE TOWNSHIP,
WYANDOT COUNTY, OHIO



(ASSUMED)
1" = 400'

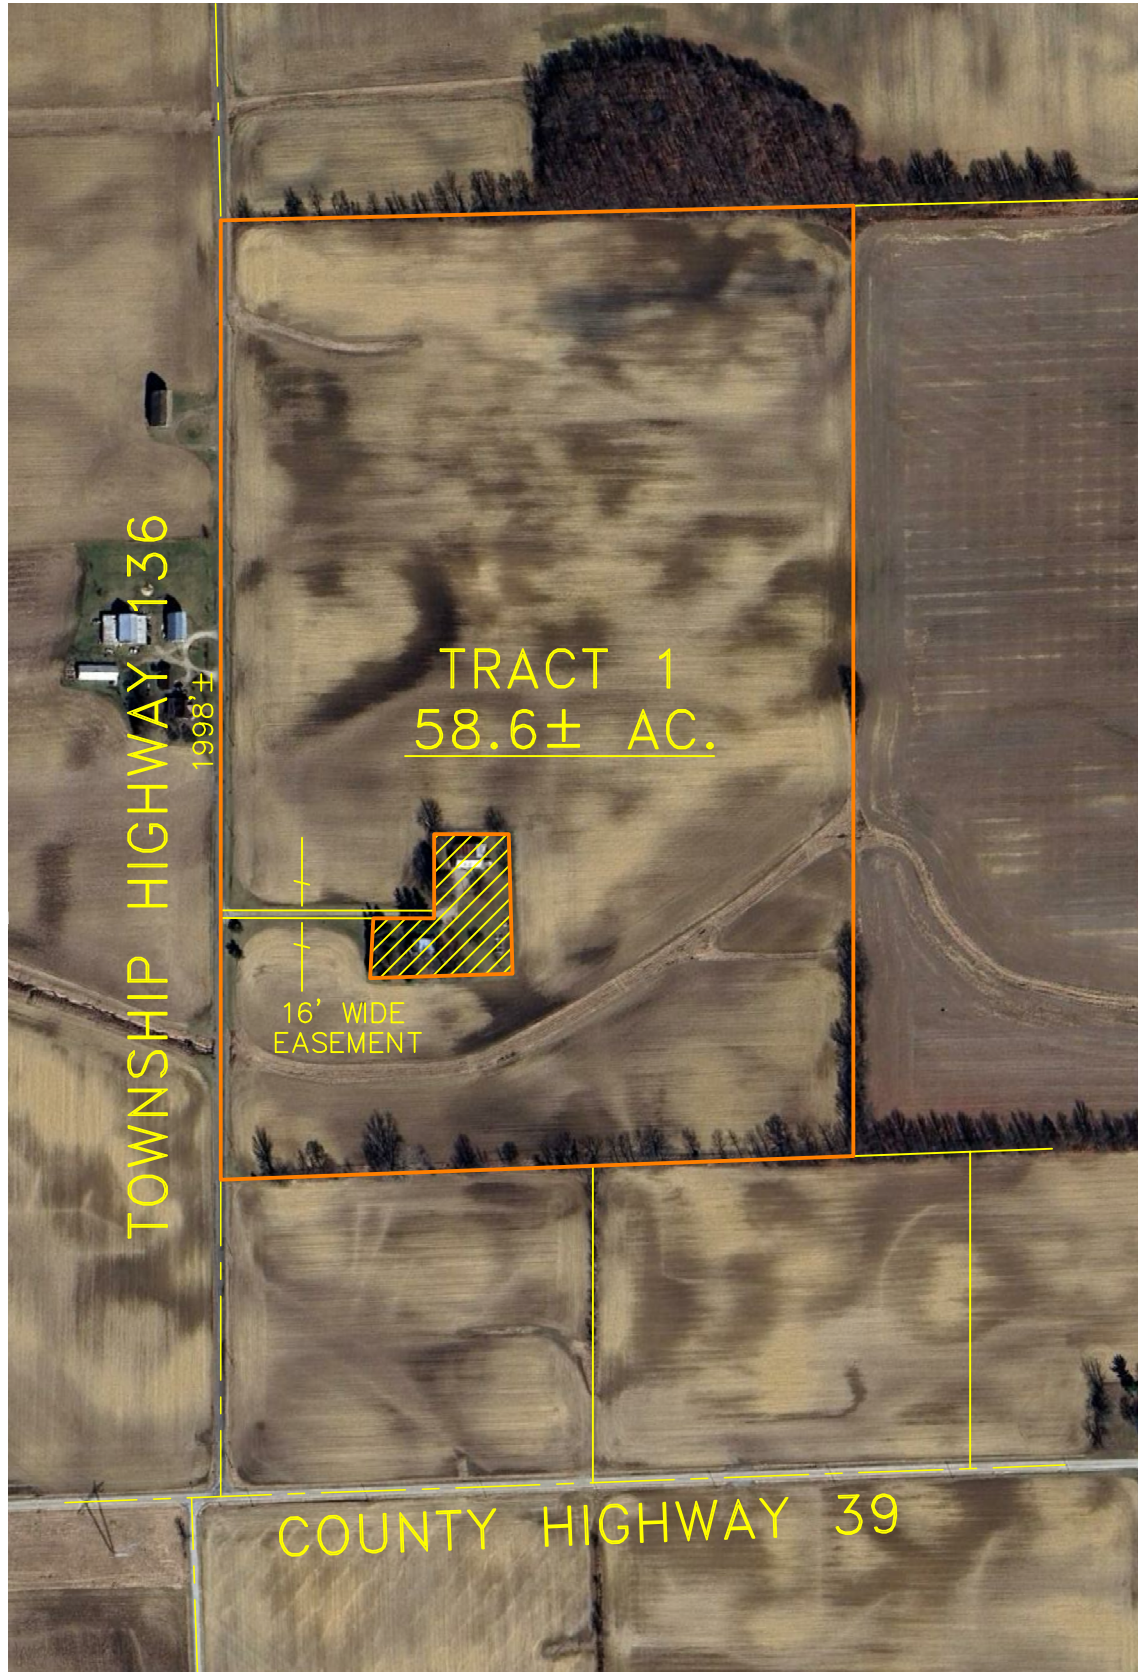

NOTE:
THE ABOVE ACREAGES AND DIMENSIONS
ARE ESTIMATES ONLY. FINAL ACREAGES
AND PARCEL LINES WILL BE DETERMINED
FROM AN ACTUAL FIELD SURVEY, IF NEEDED.

JOB # 24186-S
DATE: 11-14-24

K O E H L E R S U R V E Y I N G , I N C .

P. O. BOX 28 UPPER SANDUSKY, OHIO 43351 (419) 294 - 5388